



F.A.U. ROUTE NO.	SECTION	COUNTY	TOTAL SHEETS	SHEET NO.
3737	97-00072-00-FP	COOK	66	36
STA. 30+63.03 TO STA. 53+50				
FED. ROAD DIST. NO. C-91-313-02		ILLINOIS	FED AID PROJECT M-8003 (235)	
CONTRACT NO. 83772				

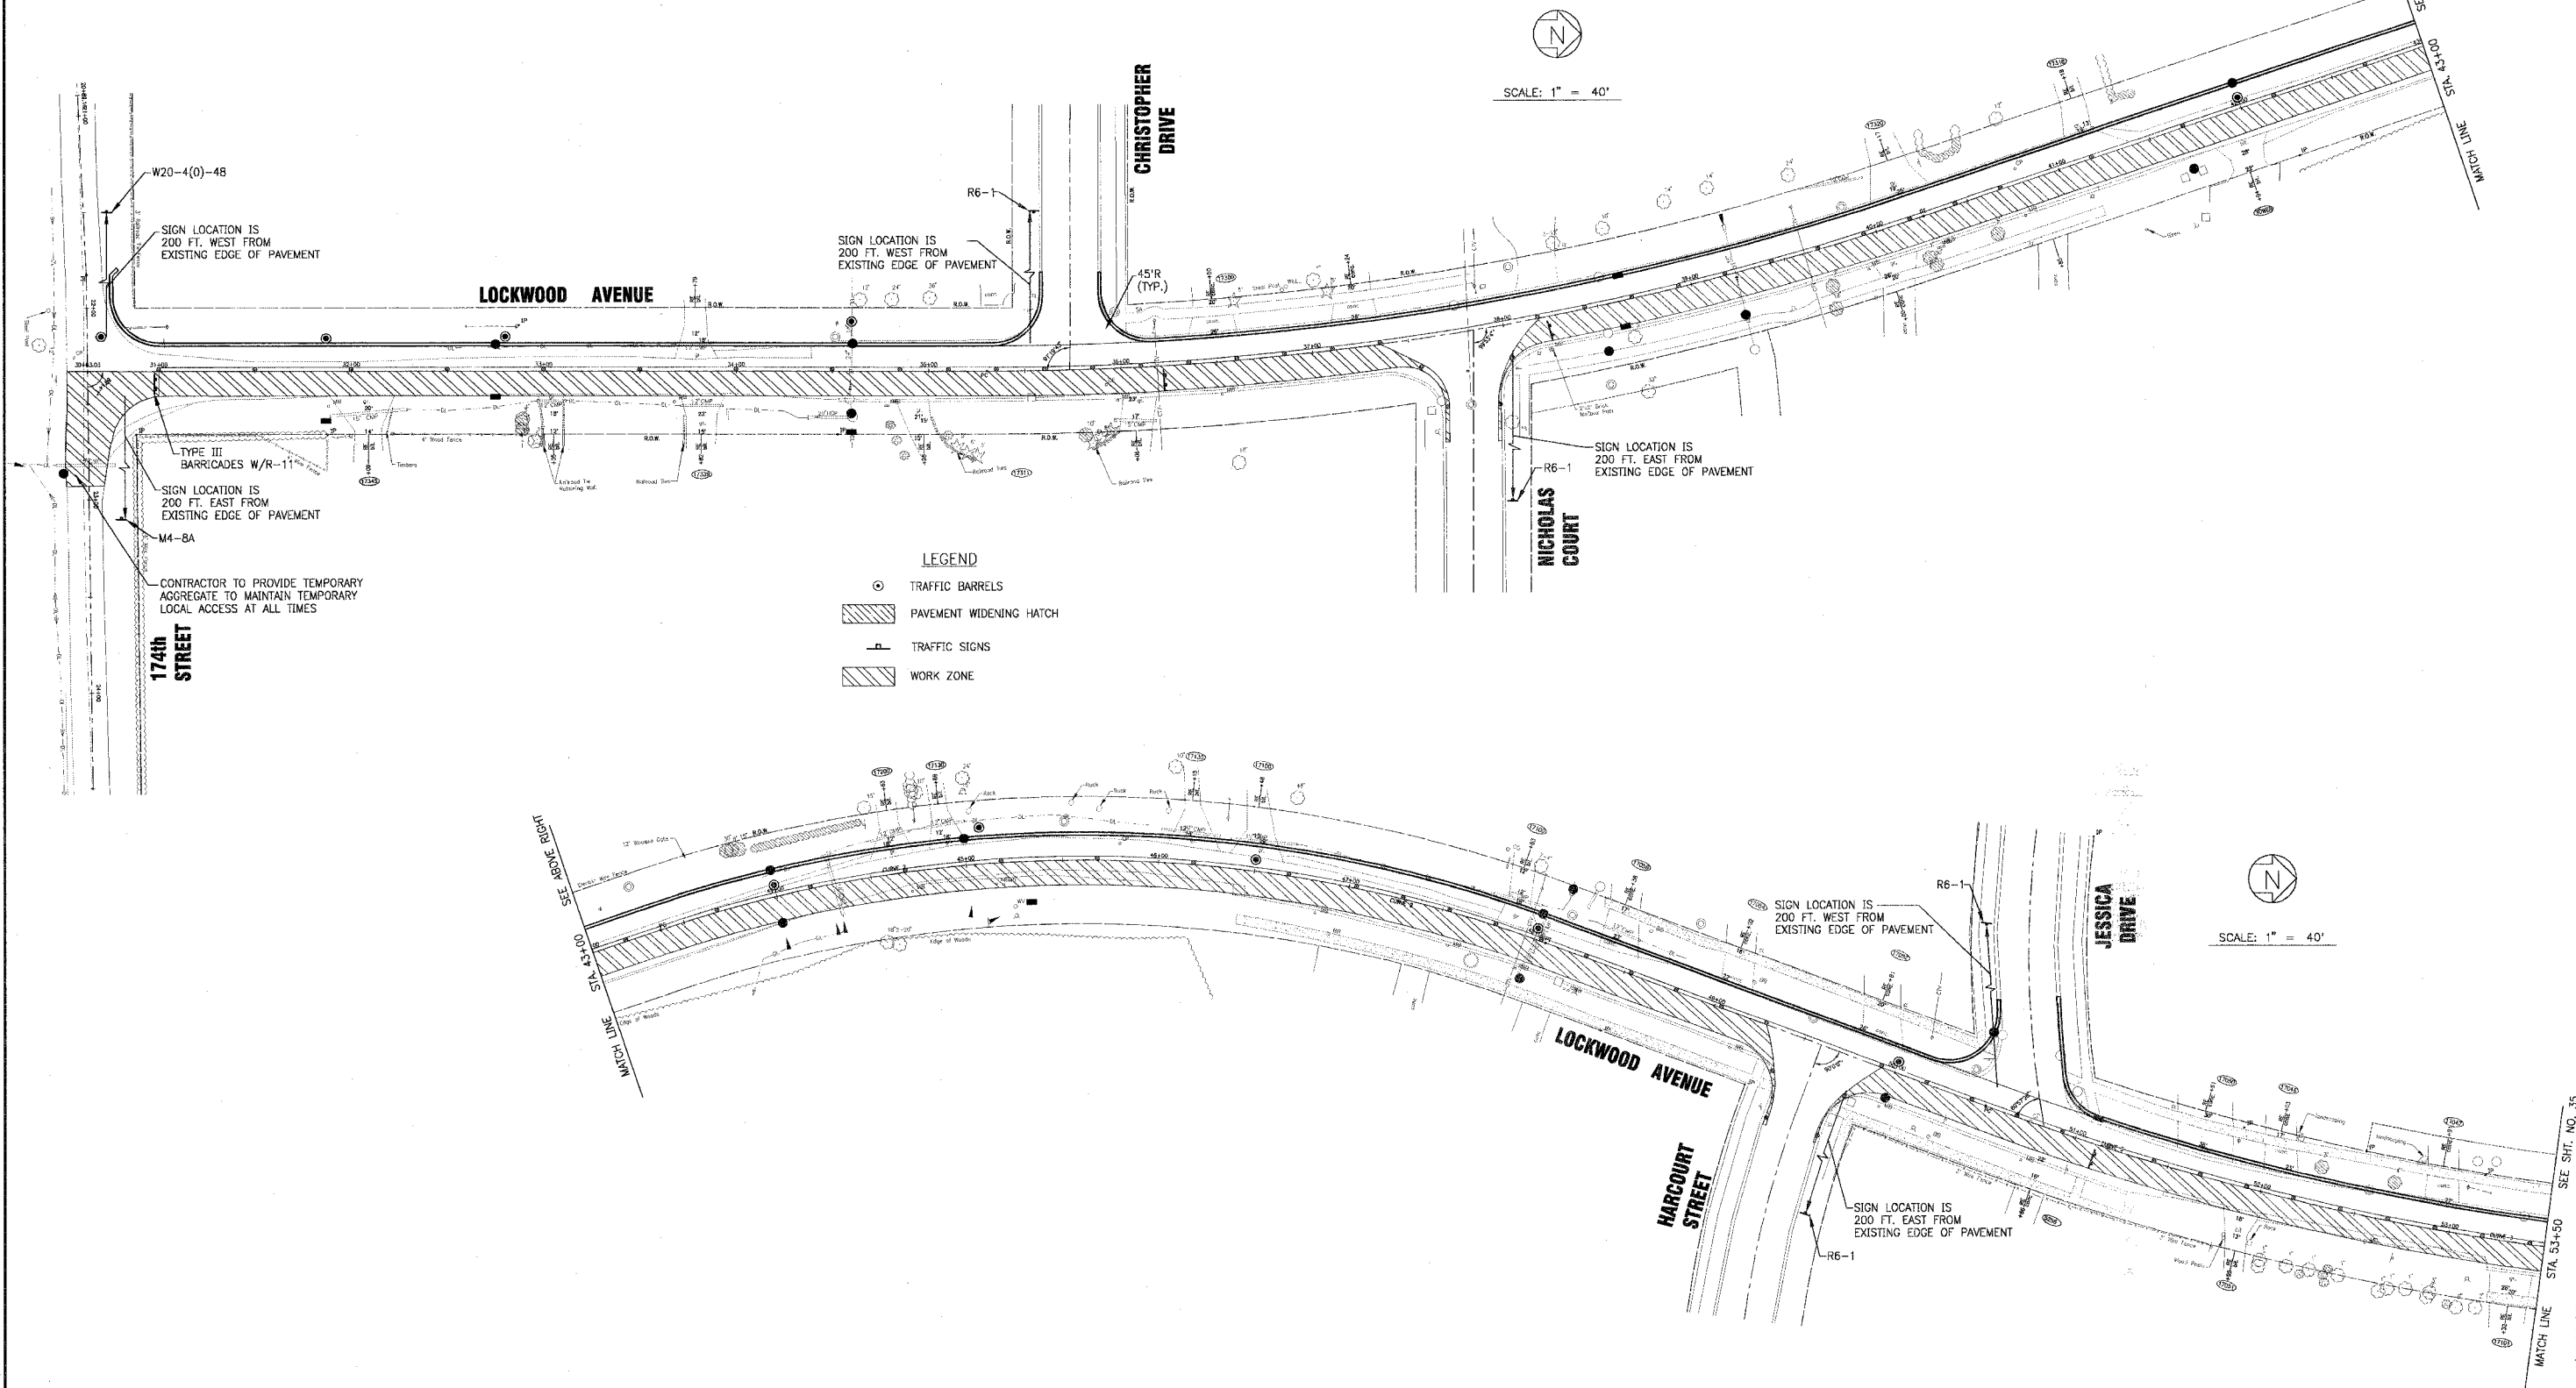

- LEGEND**
- TRAFFIC BARRELS
 - ▨ PAVEMENT WIDENING HATCH
 - ⬮ TRAFFIC SIGNS
 - ▨ WORK ZONE

COPYRIGHT © 2004 BY BAXTER & WOODMAN, INC.
 ALL RIGHTS RESERVED. NO PART OF THIS DRAWING
 MAY BE REPRODUCED OR TRANSMITTED IN ANY
 FORM OR BY ANY MEANS, ELECTRONIC OR
 MECHANICAL, WITHOUT PERMISSION IN WRITING
 FROM BAXTER & WOODMAN, INC.

CONSULTANTS		REV. NO.	DATE	DESCRIPTION	 Baxter & Woodman Crystal Lake, Illinois 815.459.1260 Burlington, Wisconsin 262.763.7834 Mokena, Illinois 708.478.2090 DeKalb, Illinois 815.787.3111 Grayslake, Illinois 847.223.5088 Rockford, Illinois 815.489.1551		CITY OF OAK FOREST, ILLINOIS LOCKWOOD AVENUE IMPROVEMENTS		MAINTENANCE OF TRAFFIC STAGE III		DESIGNED BY	SCALE
		1	8-17-04	PER I.D.O.T. AND CITY REVIEW							MCU	HORIZ: 1" = 40'
											DRAWN BY	PROJECT NO.
											UKB	030036
											CHECKED BY	SHEET NO.
											LDH	
											DATE	
											6-08-04	36 OF 66

* REFER TO EQUIPMENT MANUFACTURER'S SHOP DRAWINGS
 MAINT TRFC.DWG
 UKB 16/AUG/04 11:58